



**CORTE AA**  
Escala: 1/200

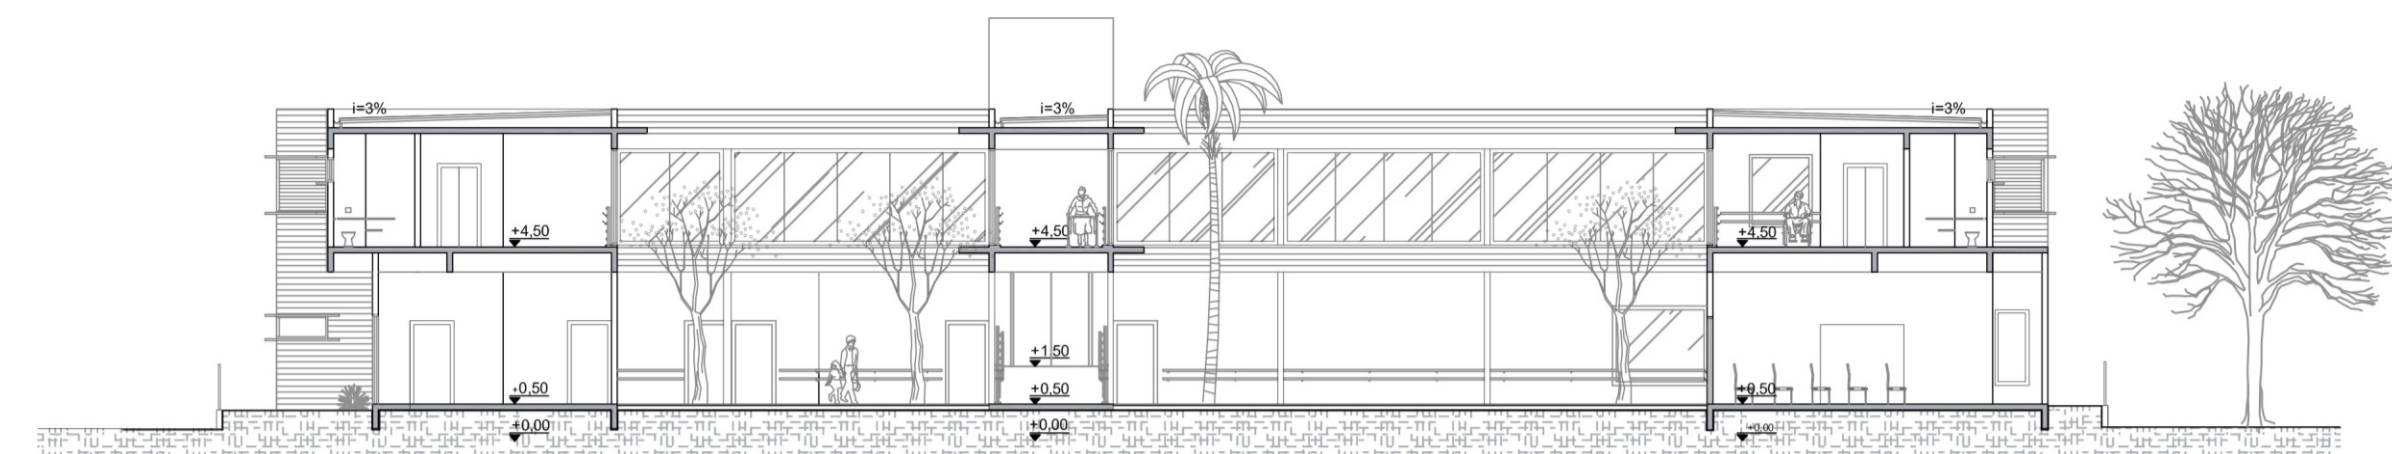


**CORTE BB**  
Escala: 1/200

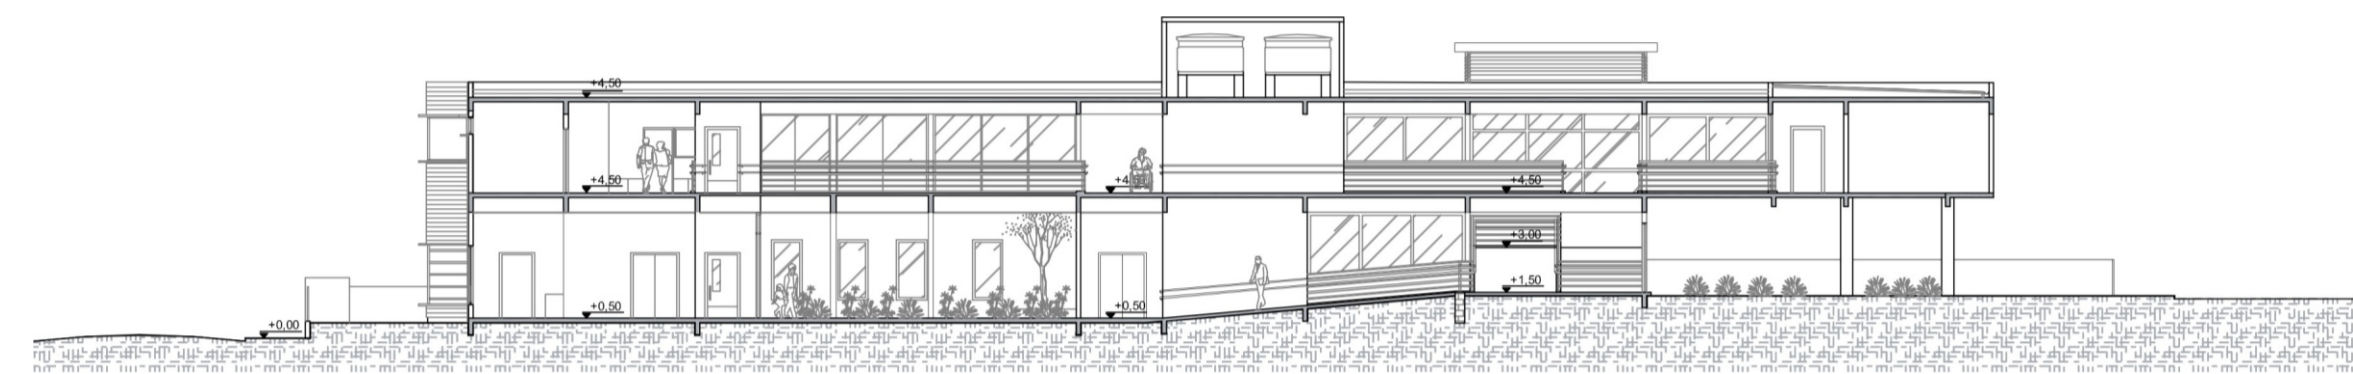


**CORTE CC**  
Escala: 1/200



**FACHADA - MADRE BENVENUTA**  
Escala: 1/200

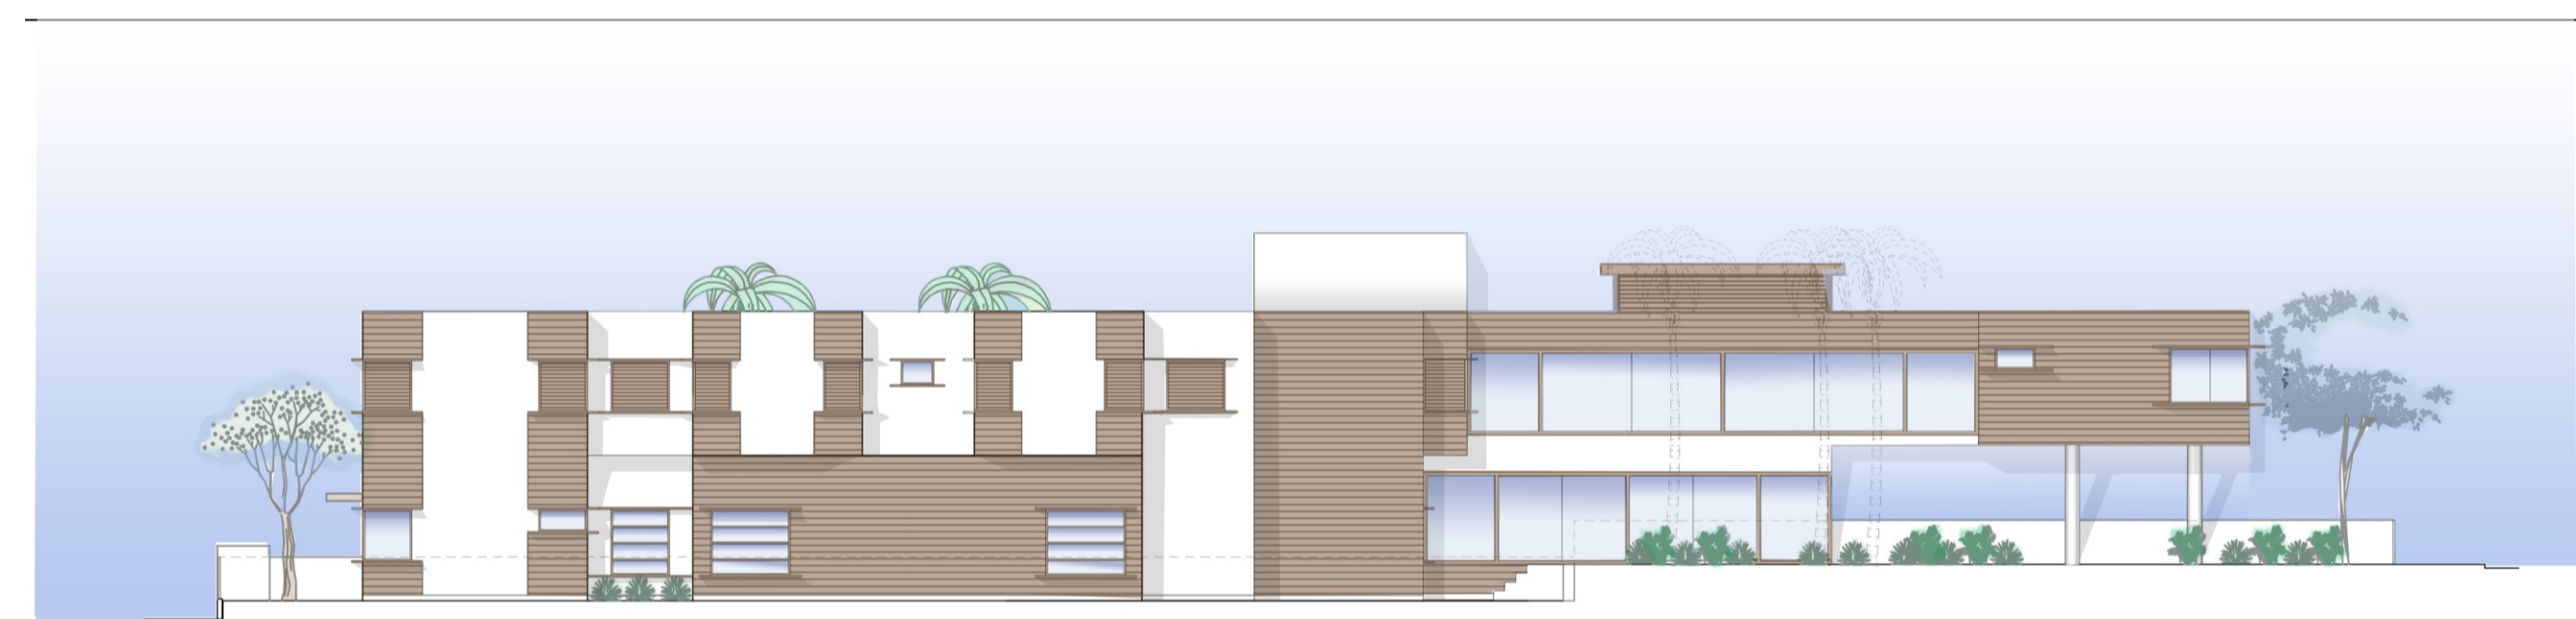

**FACHADA LATERAL DIREITA**  
Escala: 1/200

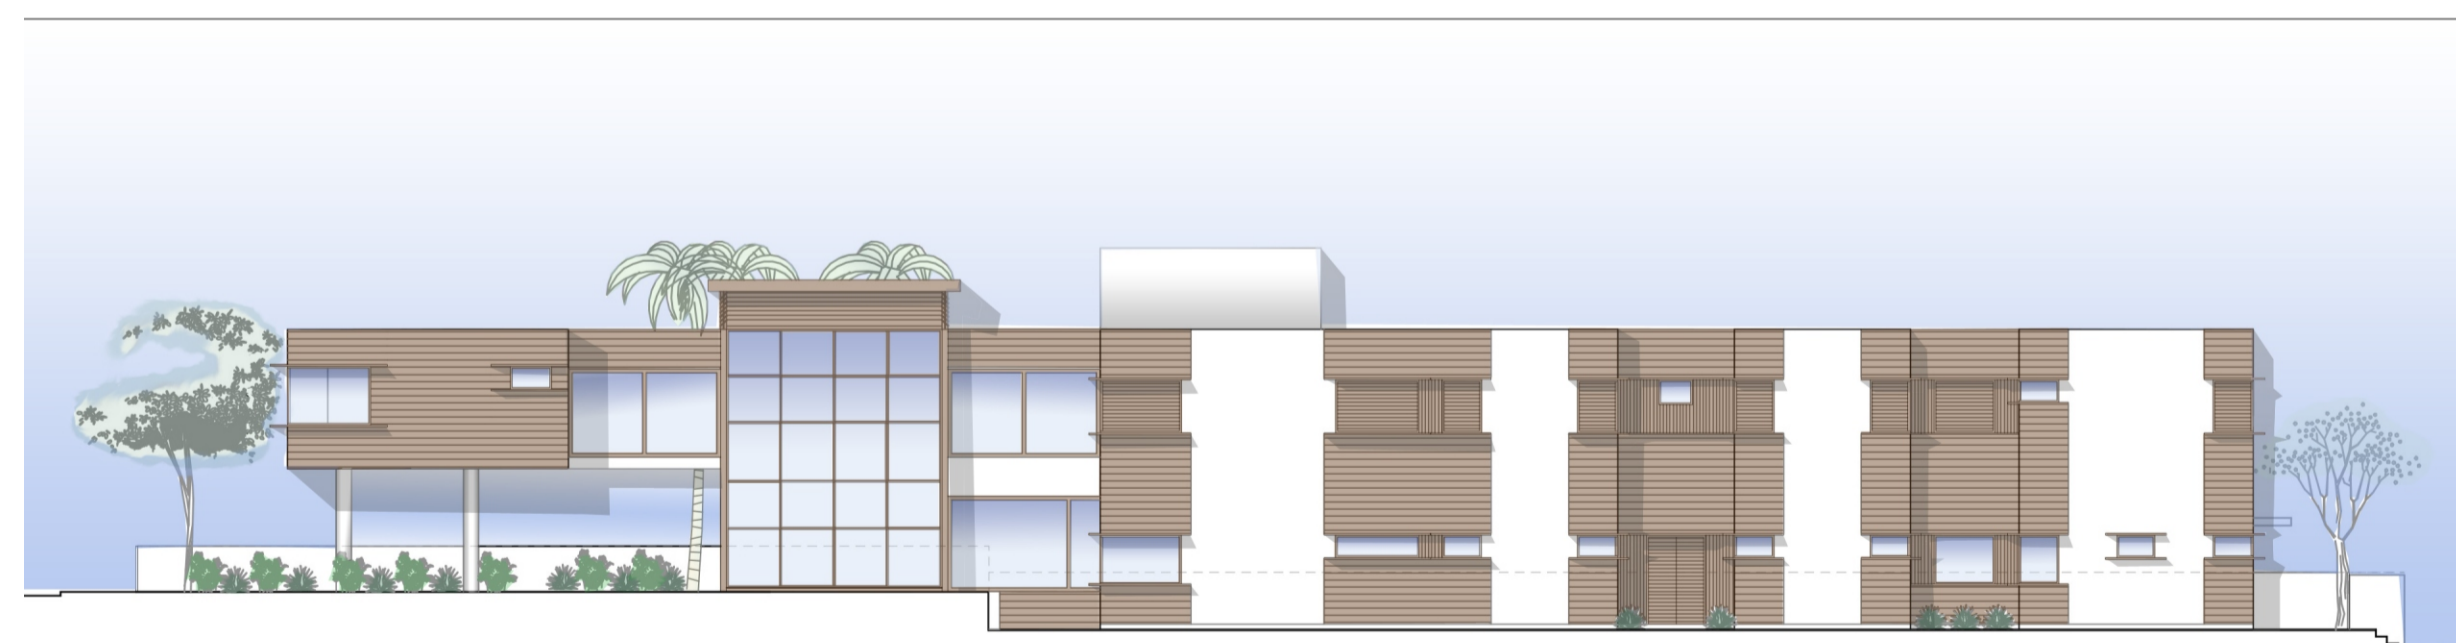

**FACHADA LATERAL ESQUERDA**  
Escala: 1/200



**FACHADA - RUA MTO. VESPASIANO SOUZA**  
Escala: 1/200

## Cortes e Fachadas - Edifício 1