




mediateca...

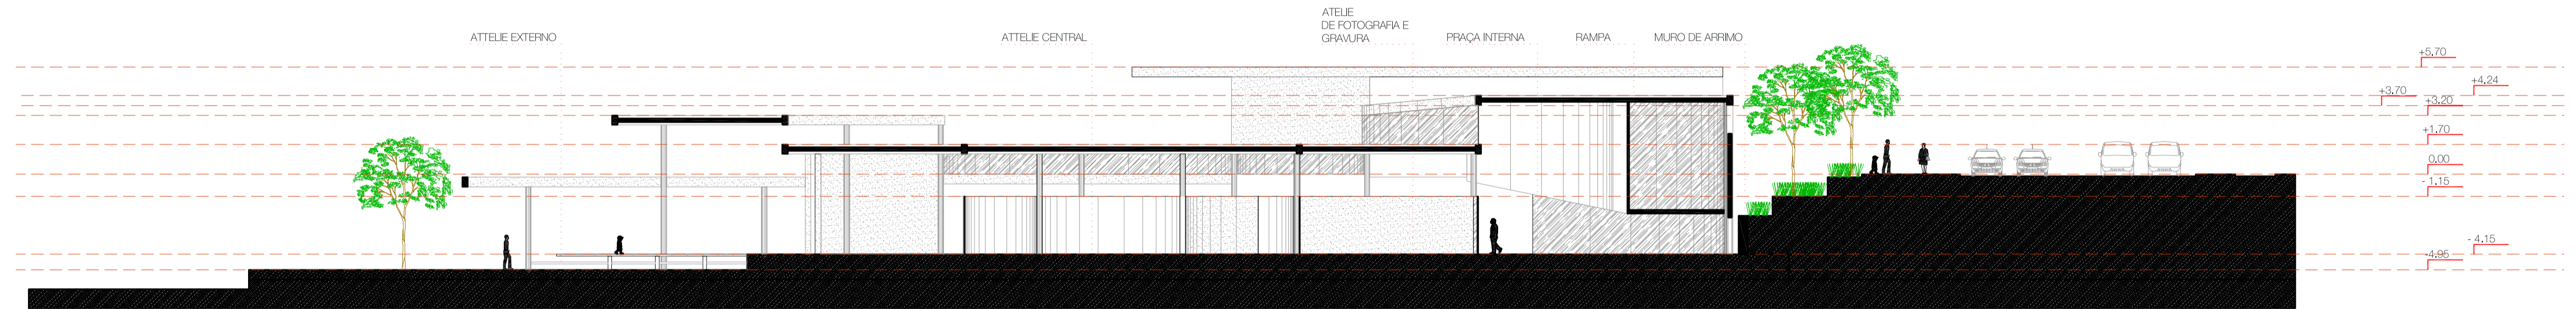

CORTE AA
escala 1/200

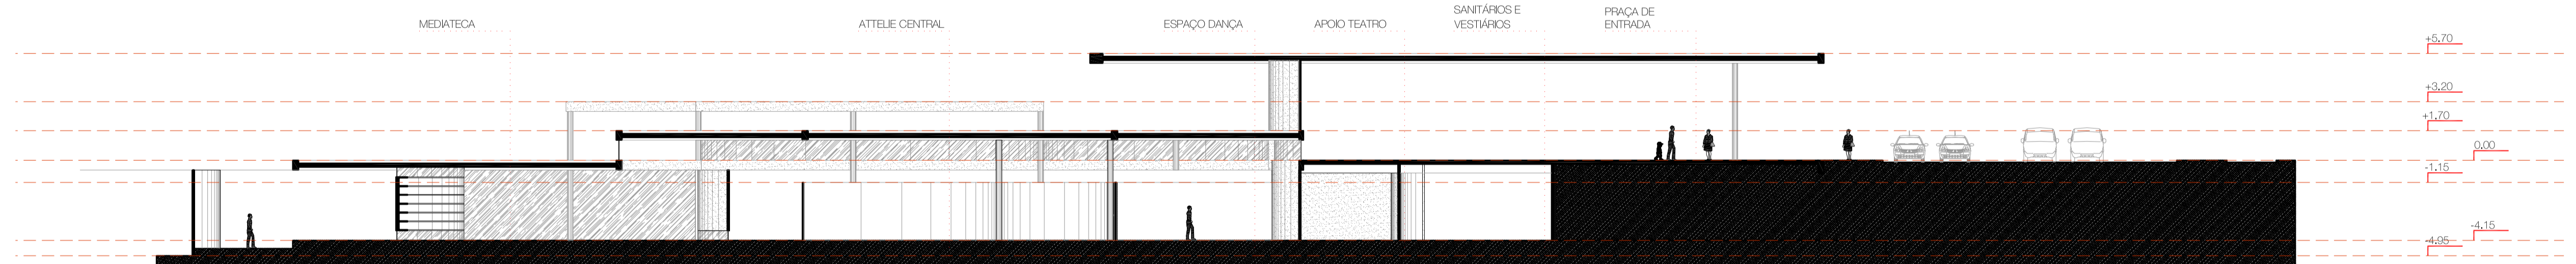

CORTE BB
escala 1/200

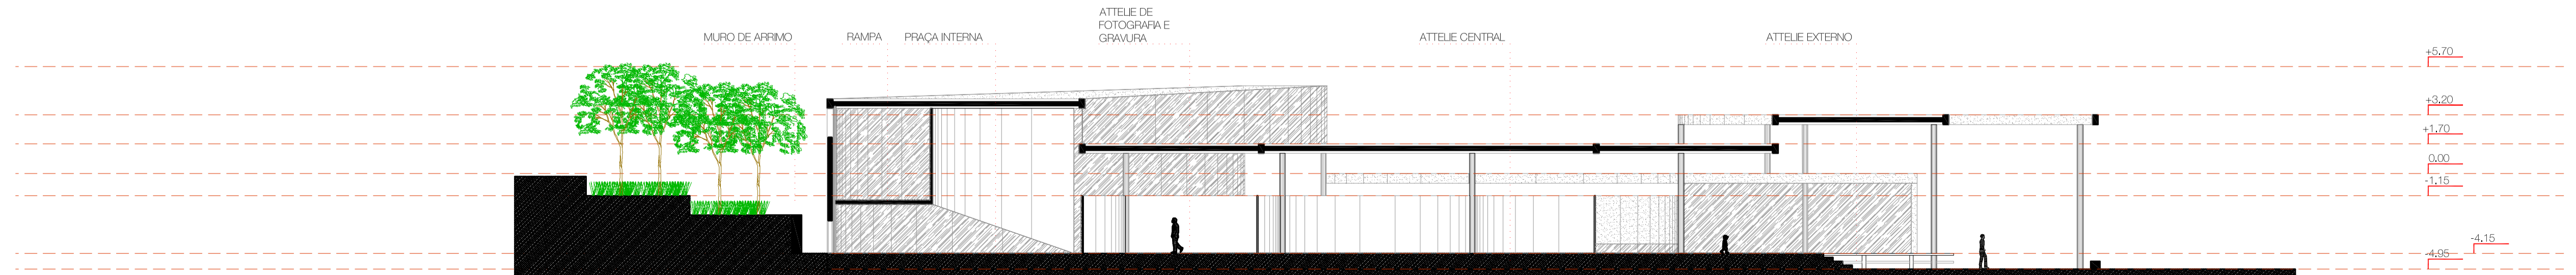

CORTE CC
escala 1/200