



CORTE AA

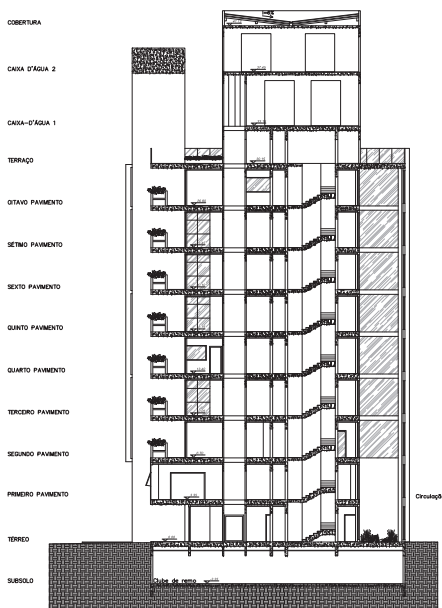


CORTE AA
ESCALA 1:200

CORTE BB

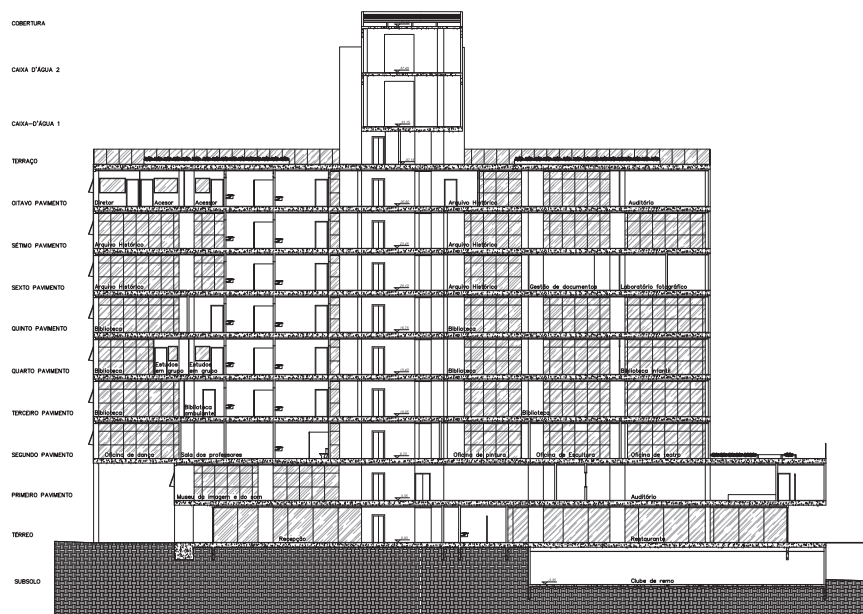


CORTE BB
ESCALA 1:200

CORTE CC

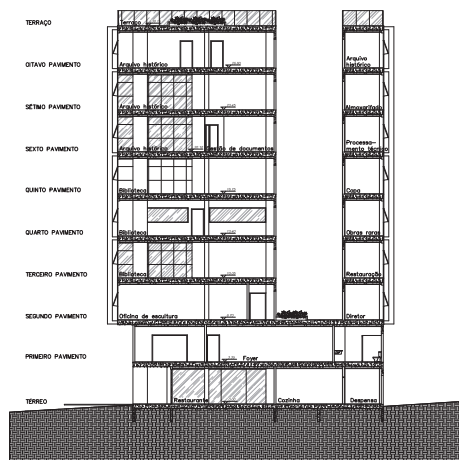

CORTE CC
ESCALA 1:200

CORTE DD

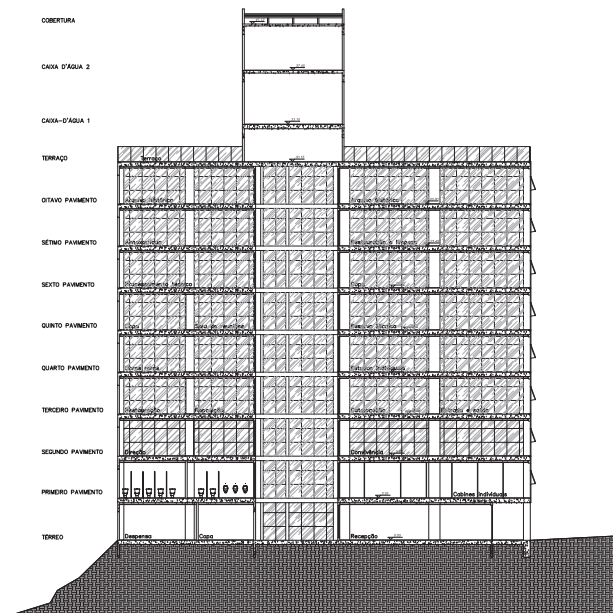

CORTE DD
ESCALA 1:200